



② (N) PUMP HOUSE WC - 2ND LEVEL
1/8" = 1'-0"

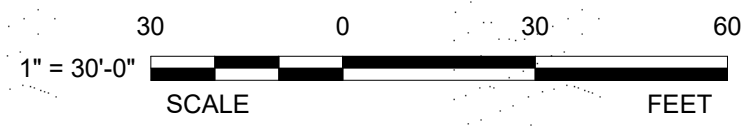

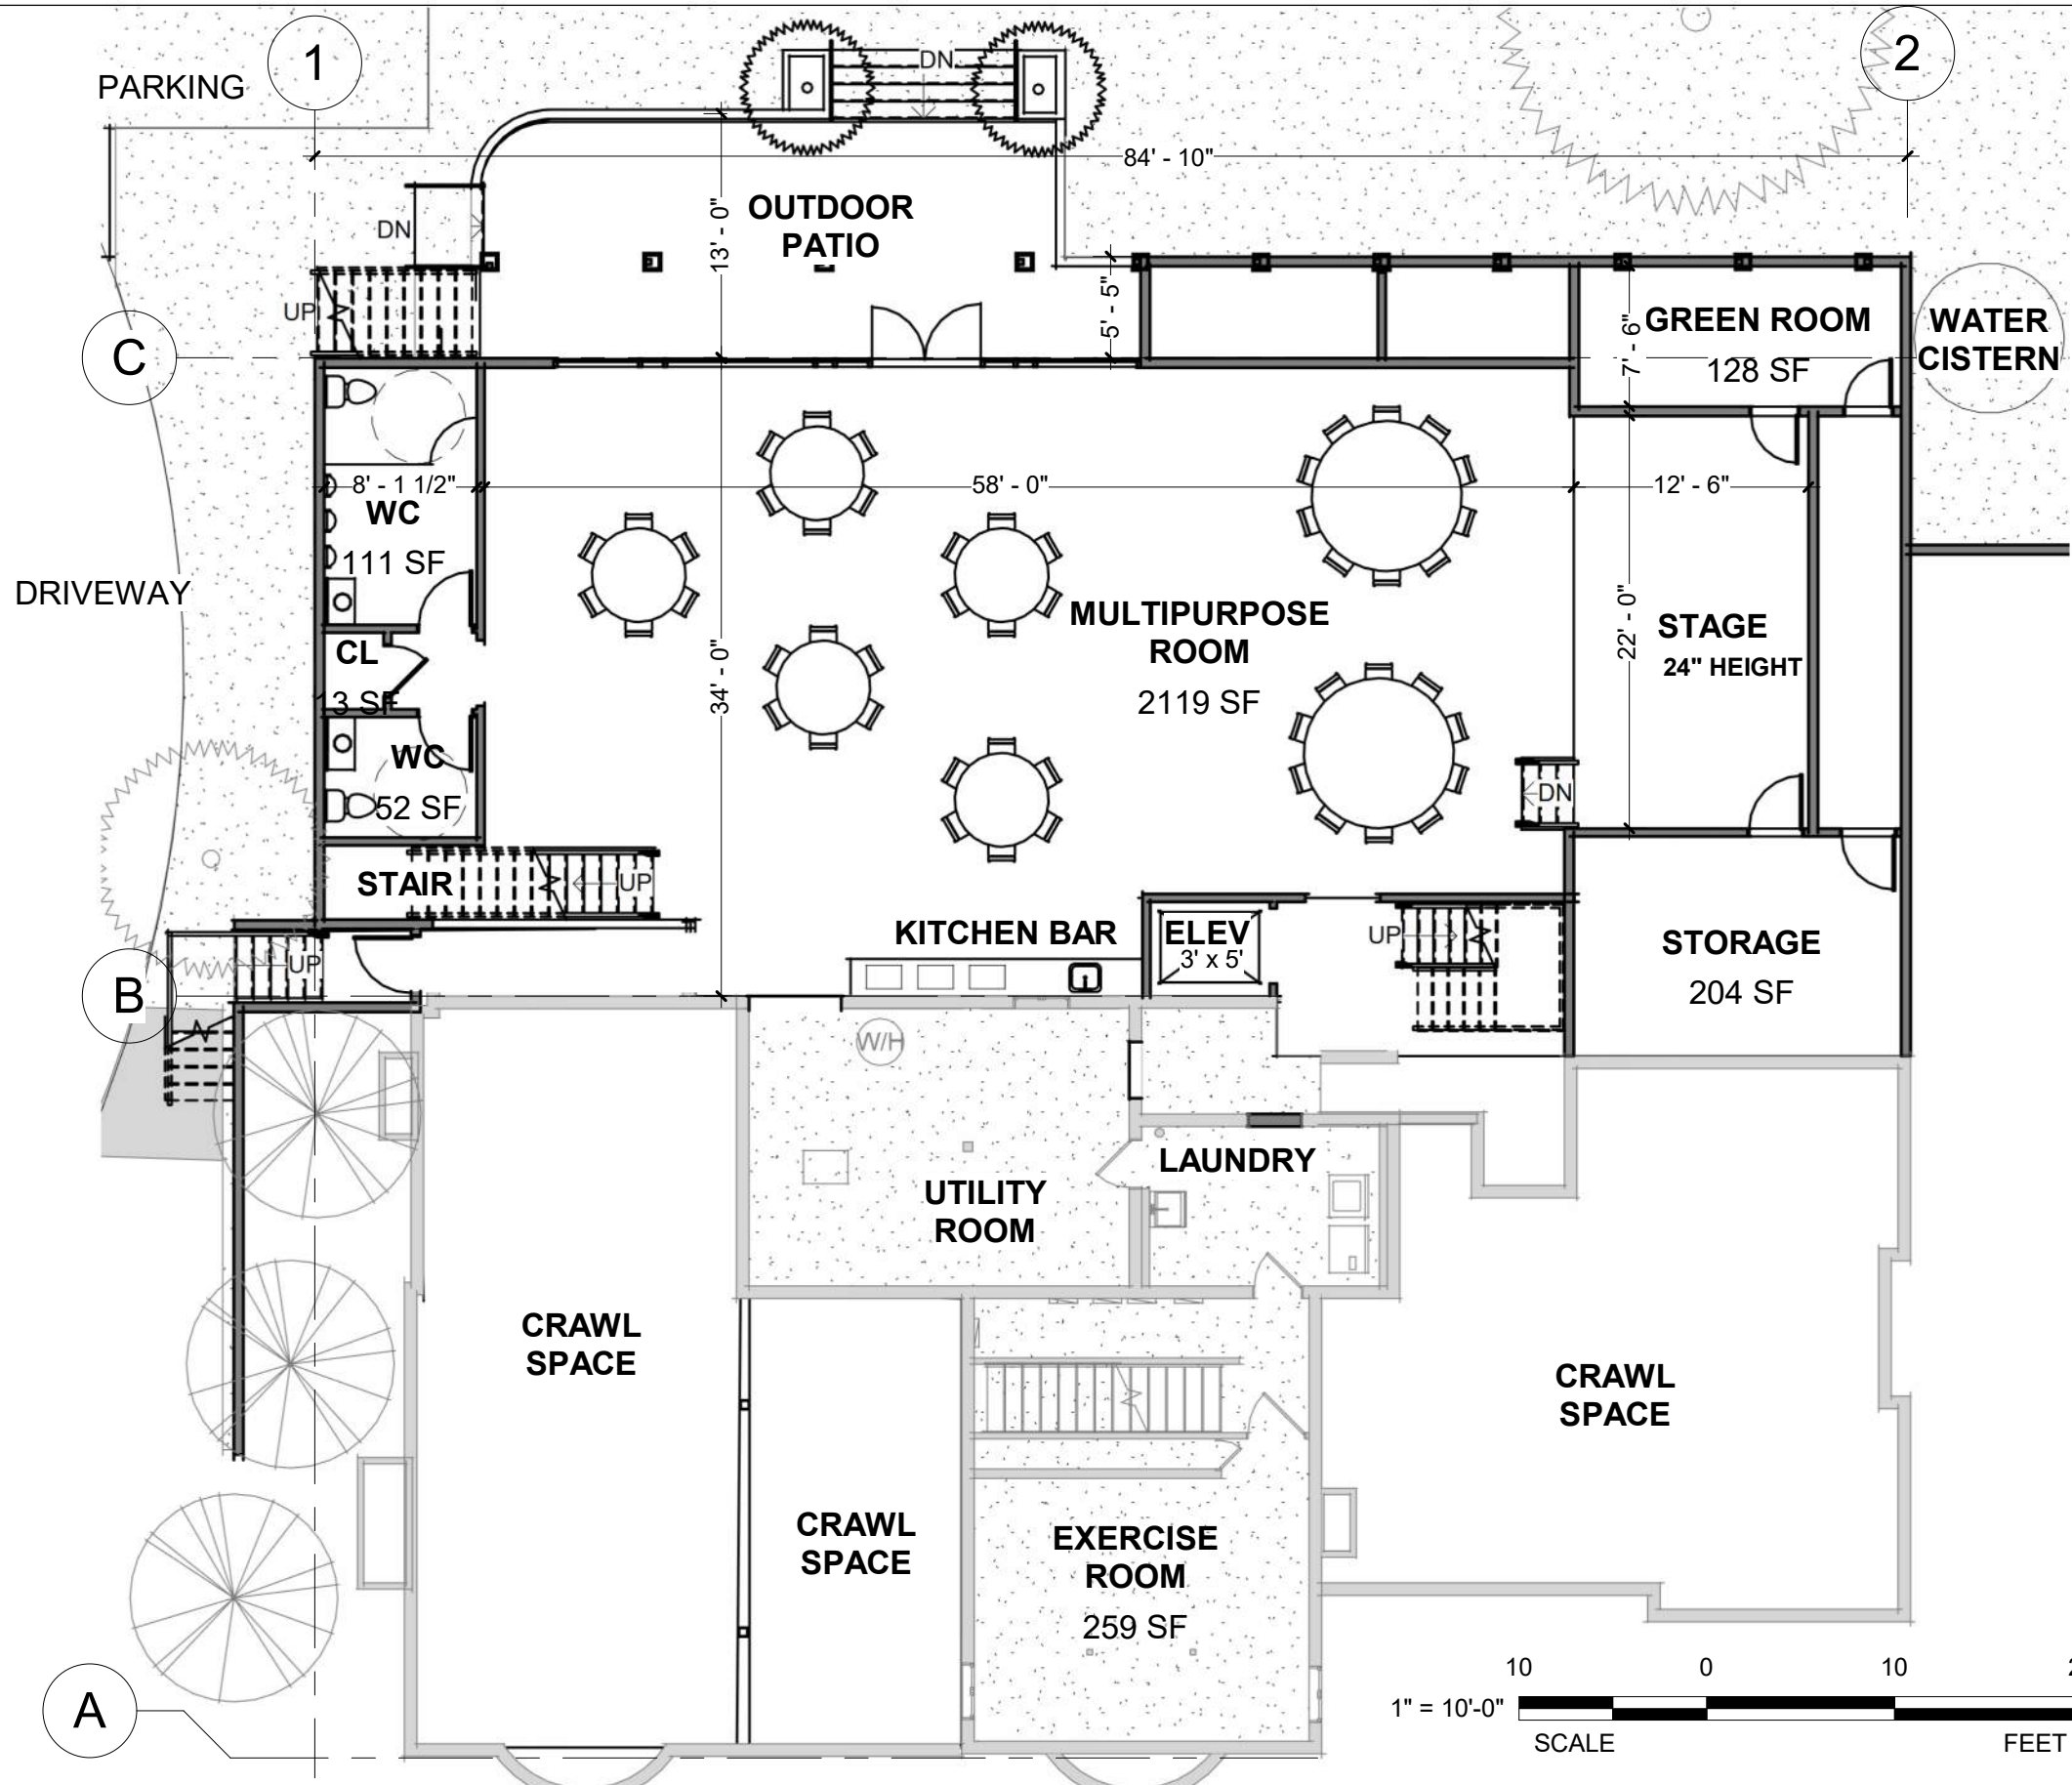

SD 1.1

BASEMENT FLOOR

VEDANTA SOCIETY

1157 SE 55th Ave
Portland, OR 97215


1 (N) BASEMENT/FOUNDATION PLAN
1" = 10'-0"



communitecture
ARCHITECTURE | PLANNING | DESIGN
1421 SE Division St | Portland, OR 97202
tel: 503.230.1293 | www.communitecture.net

gather round.

11/2/2023 12:49:03 PM

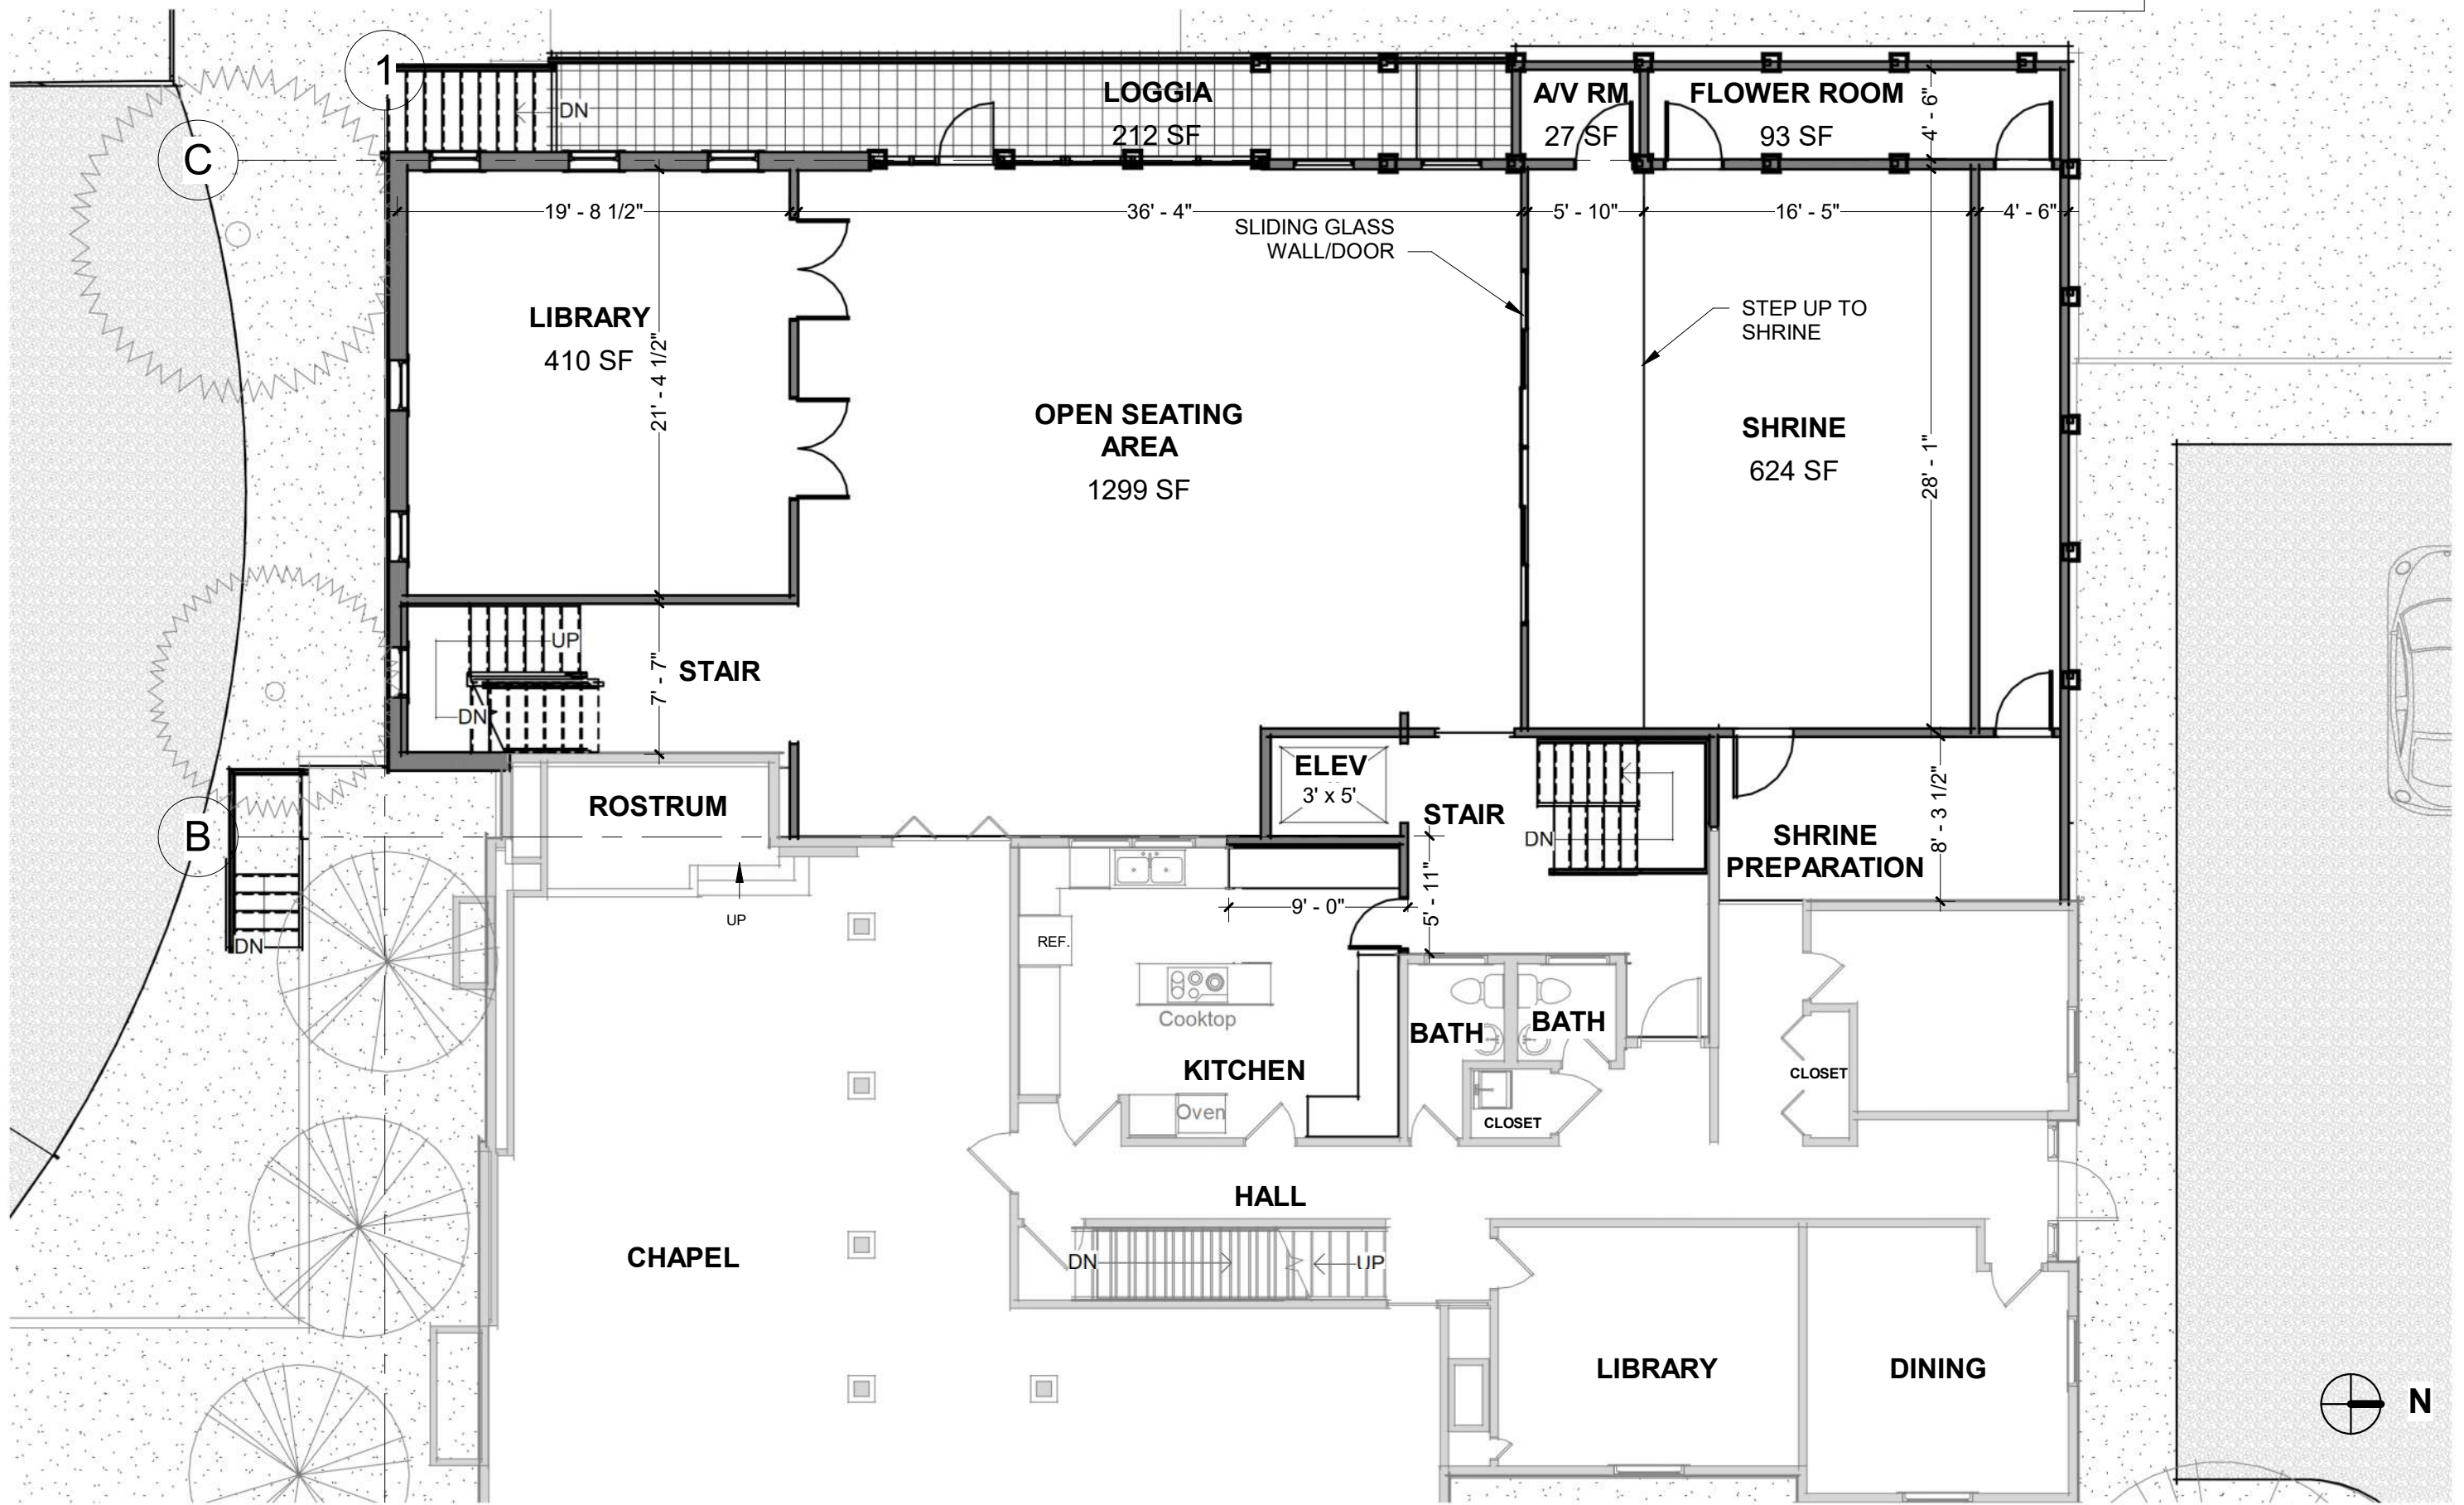

SD 1.2

FIRST FLOOR PLAN

VEDANTA SOCIETY


1157 SE 55th Ave
Portland, OR 97215

① (N) LEVEL 1 FLOOR PLAN
1/8" = 1'-0"

1/8" = 1'-0"



communitecture
ARCHITECTURE | PLANNING | DESIGN
1421 SE Division St | Portland, OR 97202
tel: 503.230.1293 | www.communitecture.net

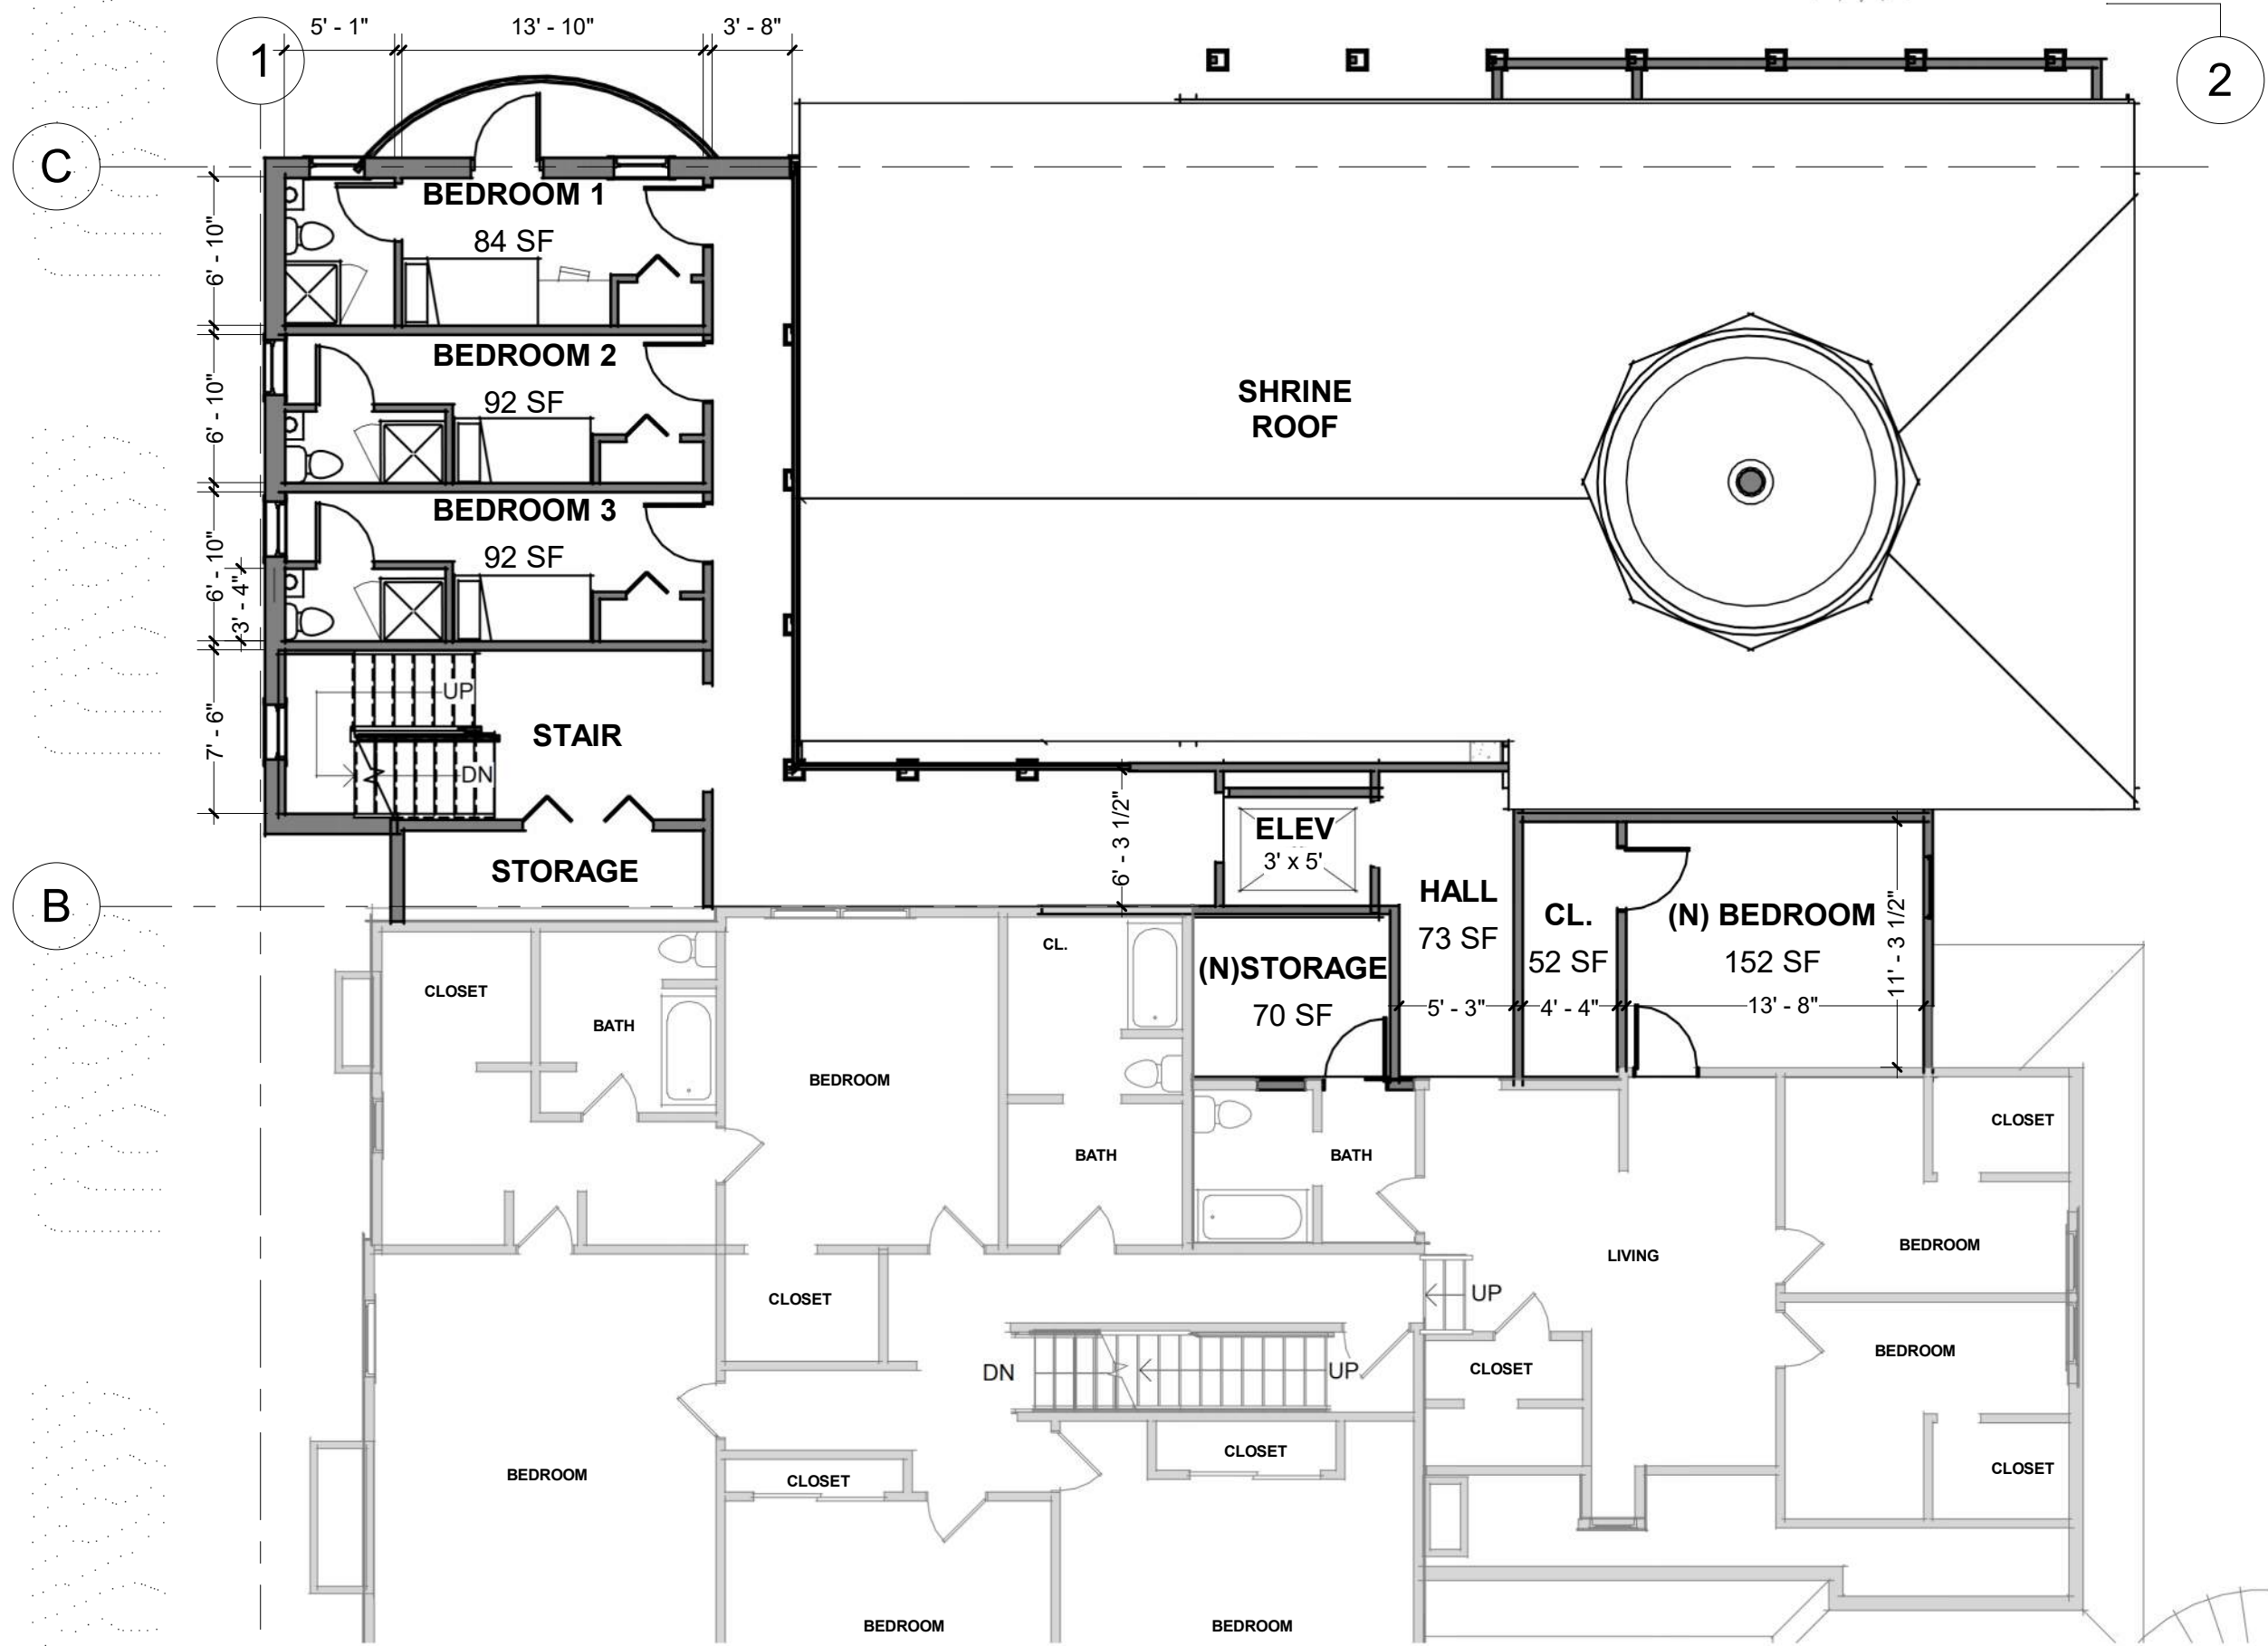


SD 1.3

SECOND FLOOR PLAN

VEDANTA SOCIETY


1157 SE 55th Ave
Portland, OR 97215

① (N) LEVEL 2 FLOOR PLAN
1/8" = 1'-0"

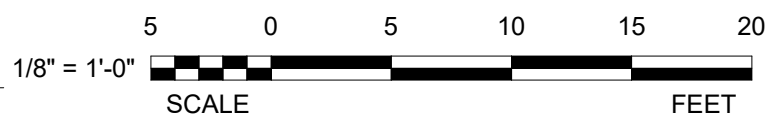


communitecture
ARCHITECTURE | PLANNING | DESIGN
1421 SE Division St | Portland, OR 97202
tel: 503.230.1293 | www.communitecture.net

11/2/2023 12:49:05 PM

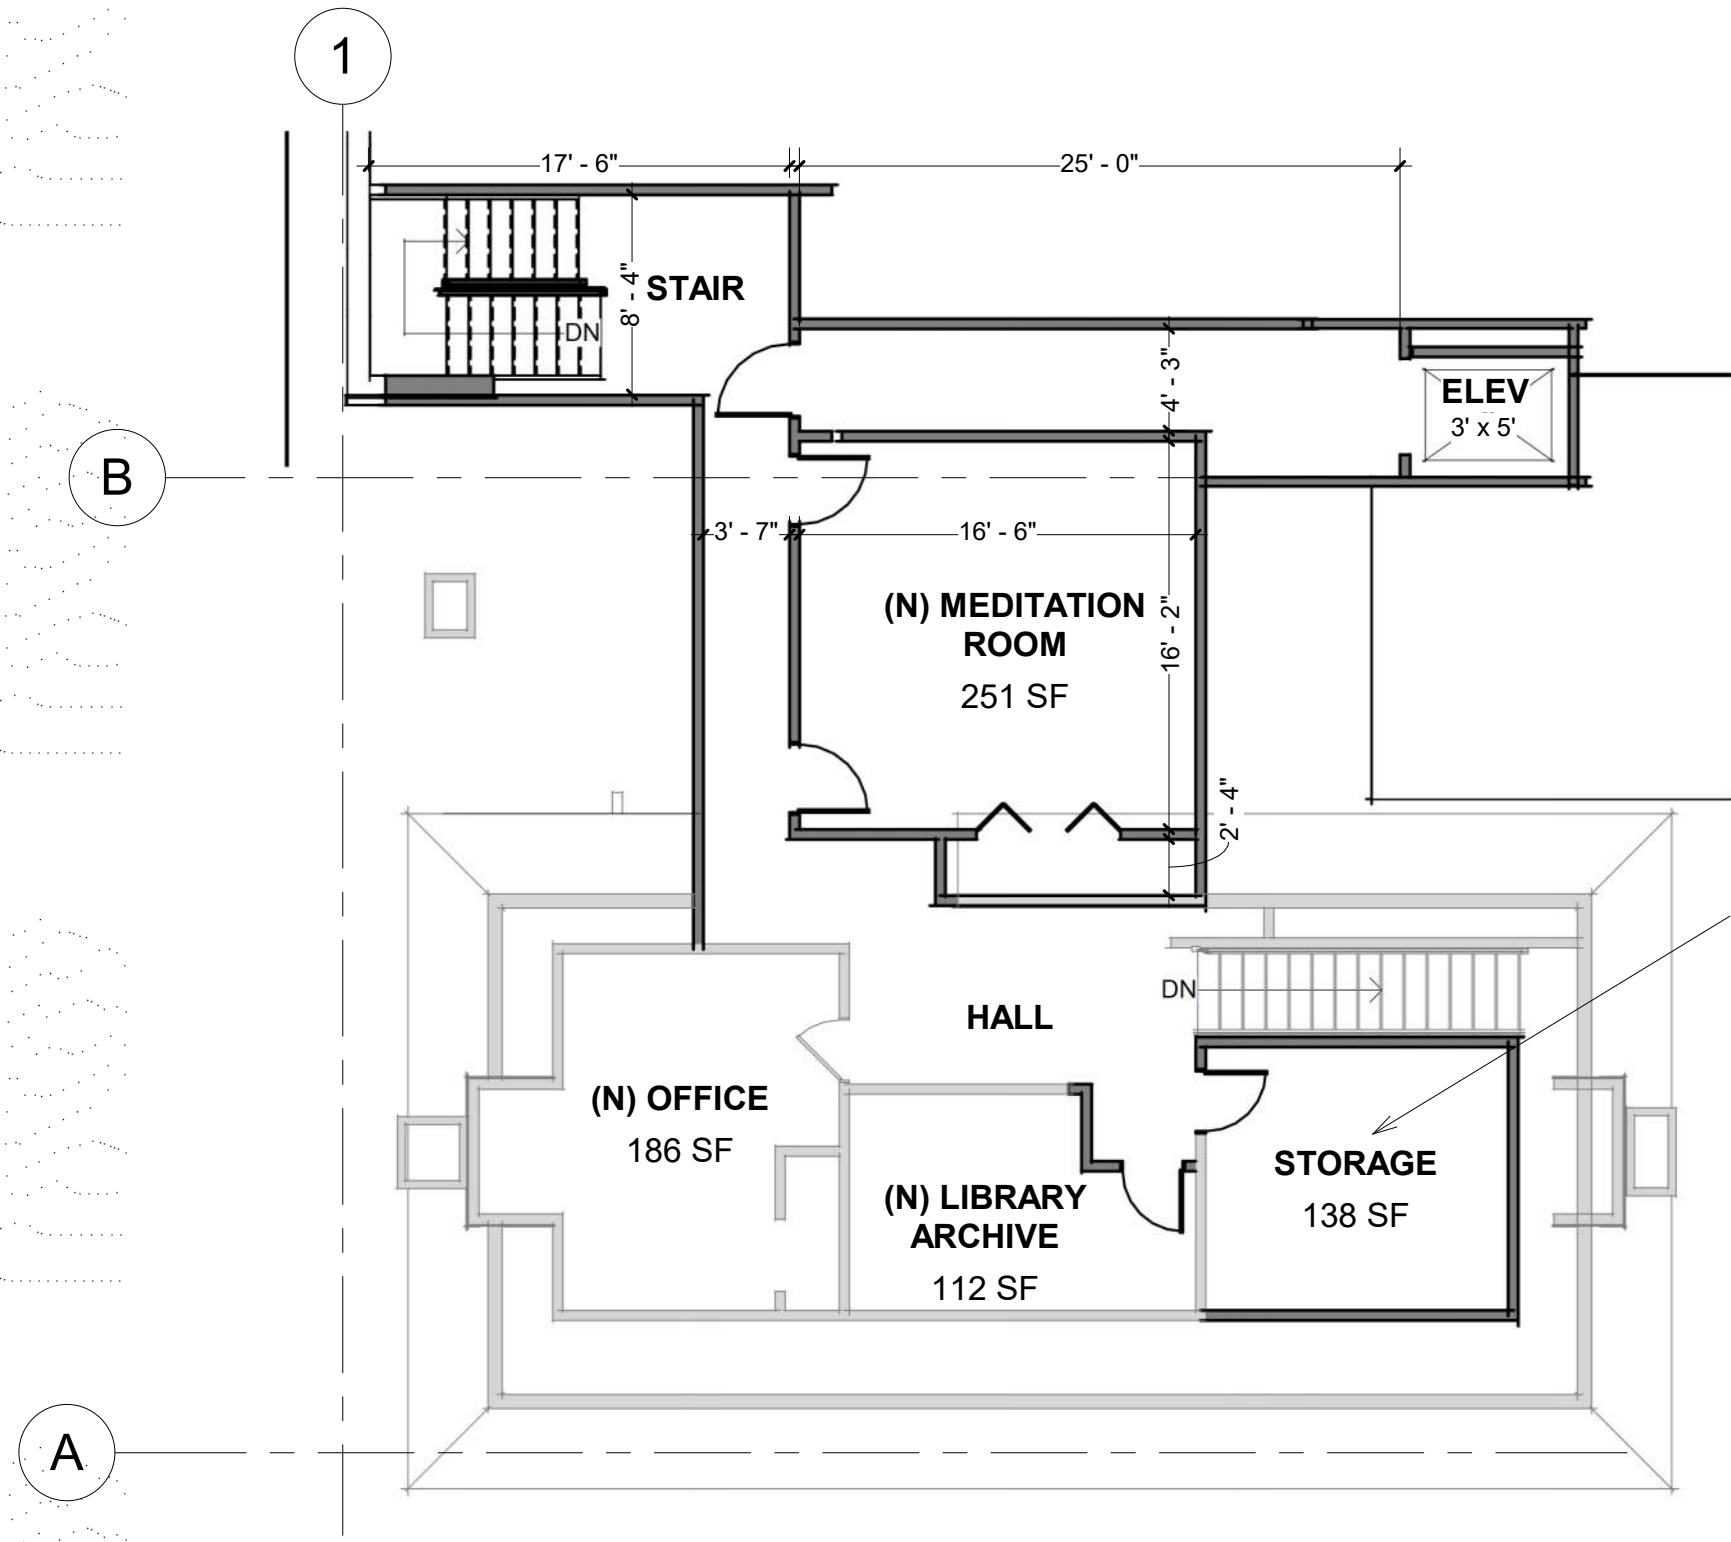

FINISH EXISTING
WALLS/FLOORS/CEILINGS
AS OFFICE/LIBRARY/
STORAGE SPACES

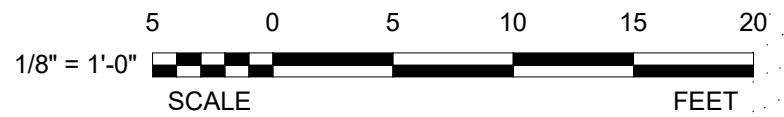

SD 1.4
ATTIC FLOOR PLAN


VEDANTA SOCIETY
1157 SE 55th Ave
Portland, OR 97215

① (N) ATTIC FLOOR PLAN
1/8" = 1'-0"



communitecture
ARCHITECTURE | PLANNING | DESIGN
1421 SE Division St | Portland, OR 97202
tel: 503.230.1293 | www.communitecture.net
gather round.

11/2/2023 12:49:05 PM

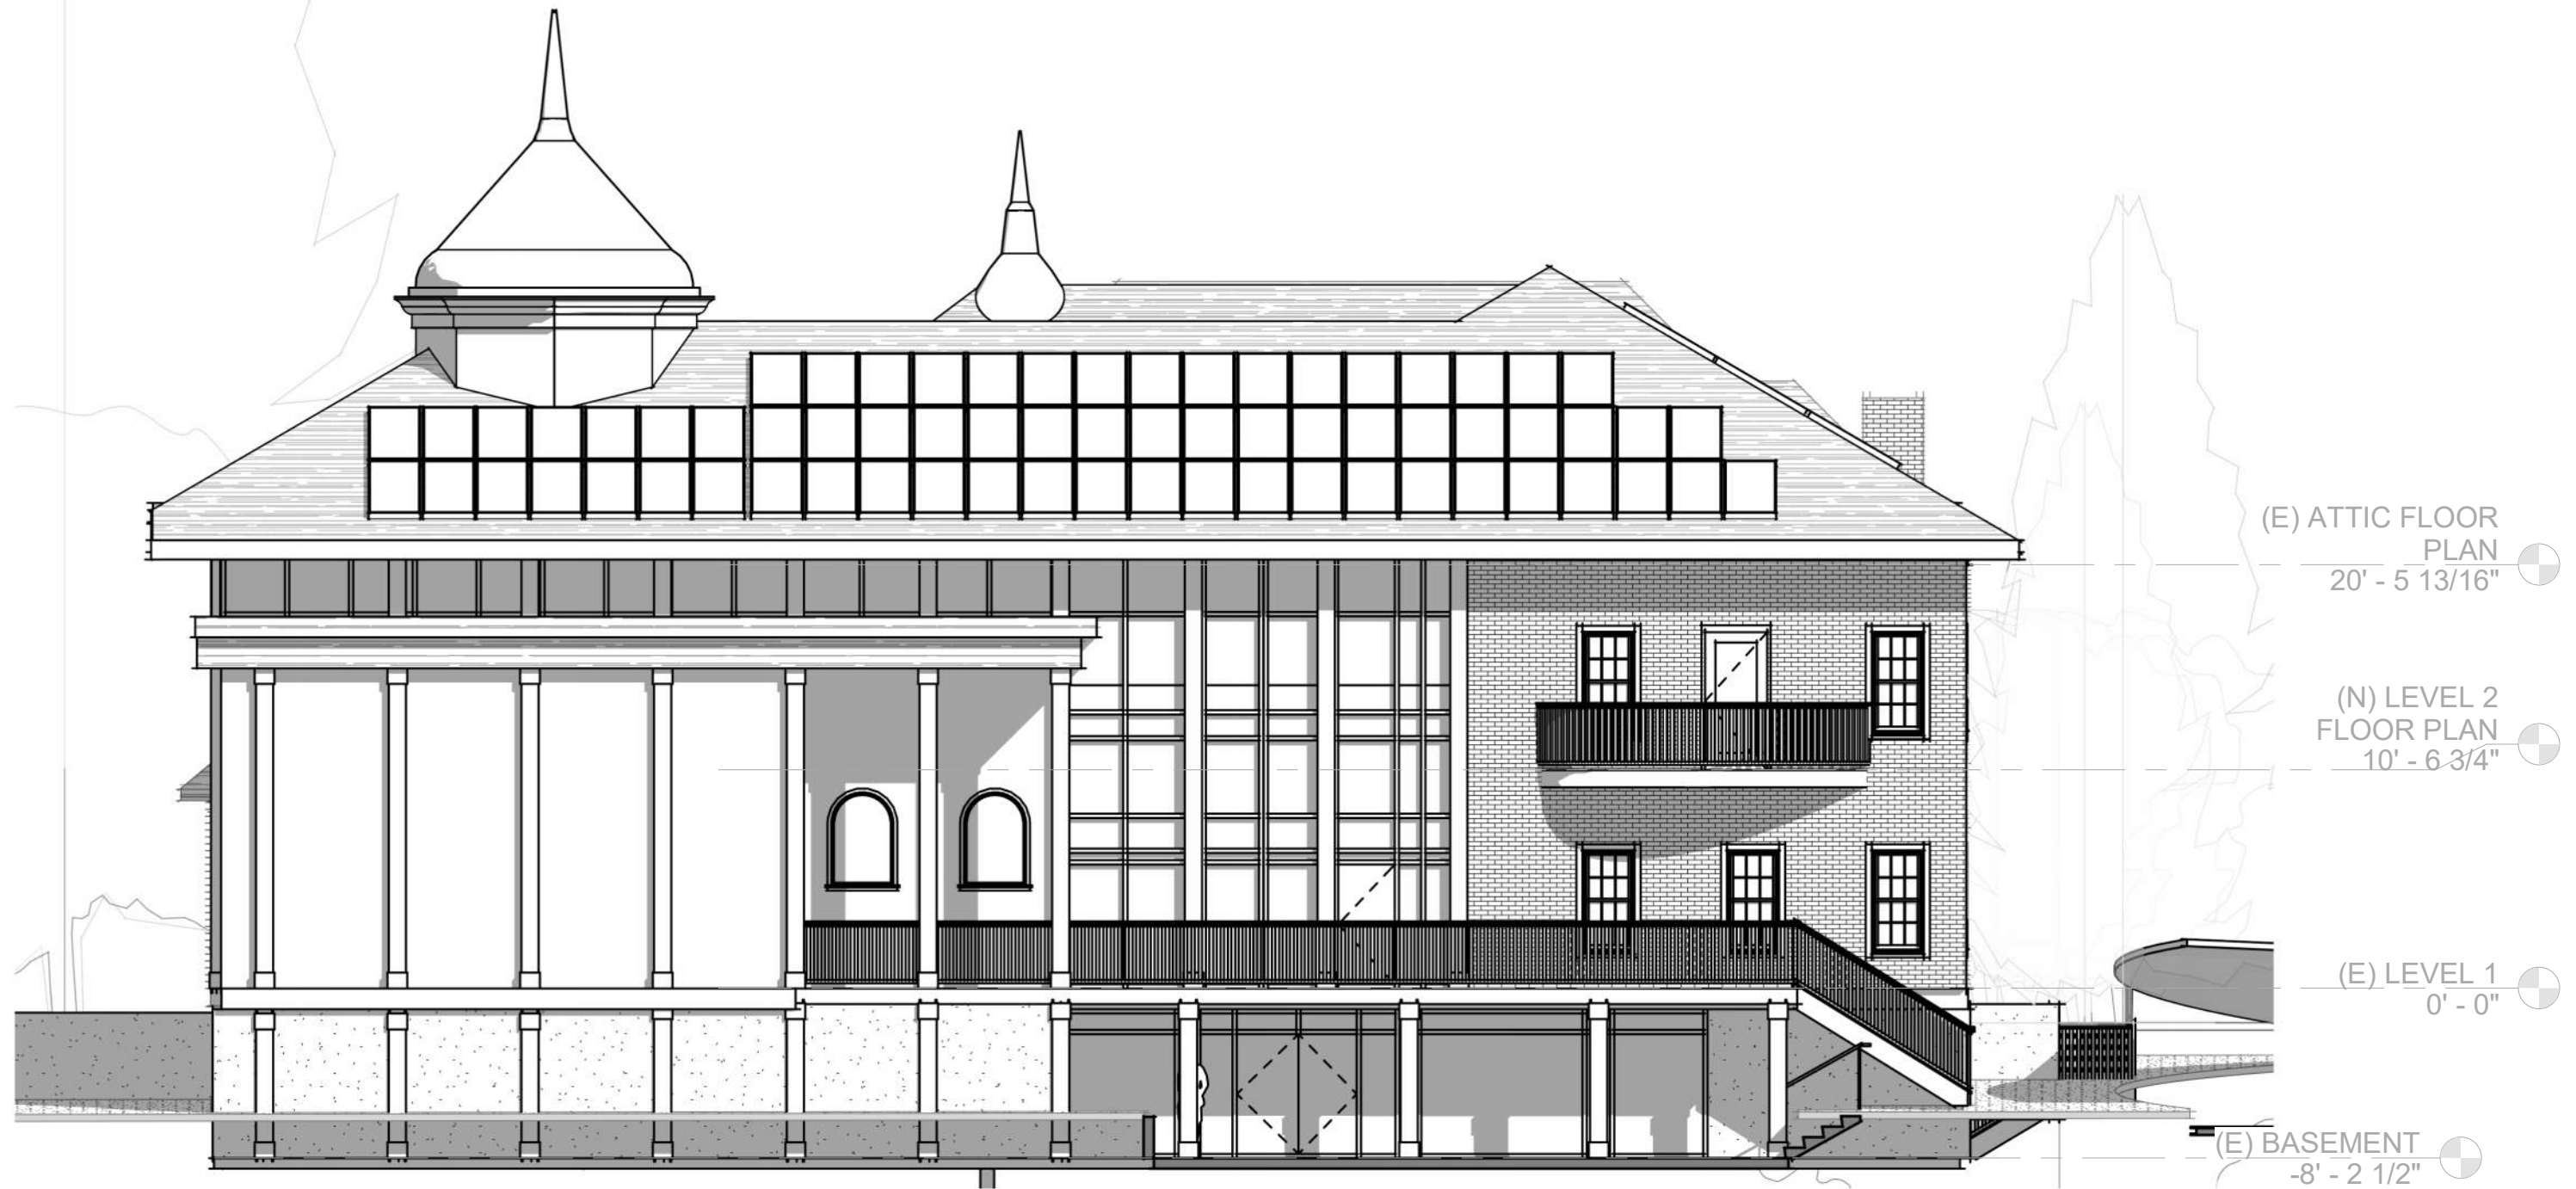

SD 2.0

WEST ELEVATION


VEDANTA SOCIETY

1157 SE 55th Ave
Portland, OR 97215

① WEST ELEVATION
1/8" = 1'-0"



communitecture
ARCHITECTURE | PLANNING | DESIGN
1421 SE Division St | Portland, OR 97202
tel: 503.230.1293 | www.communitecture.net

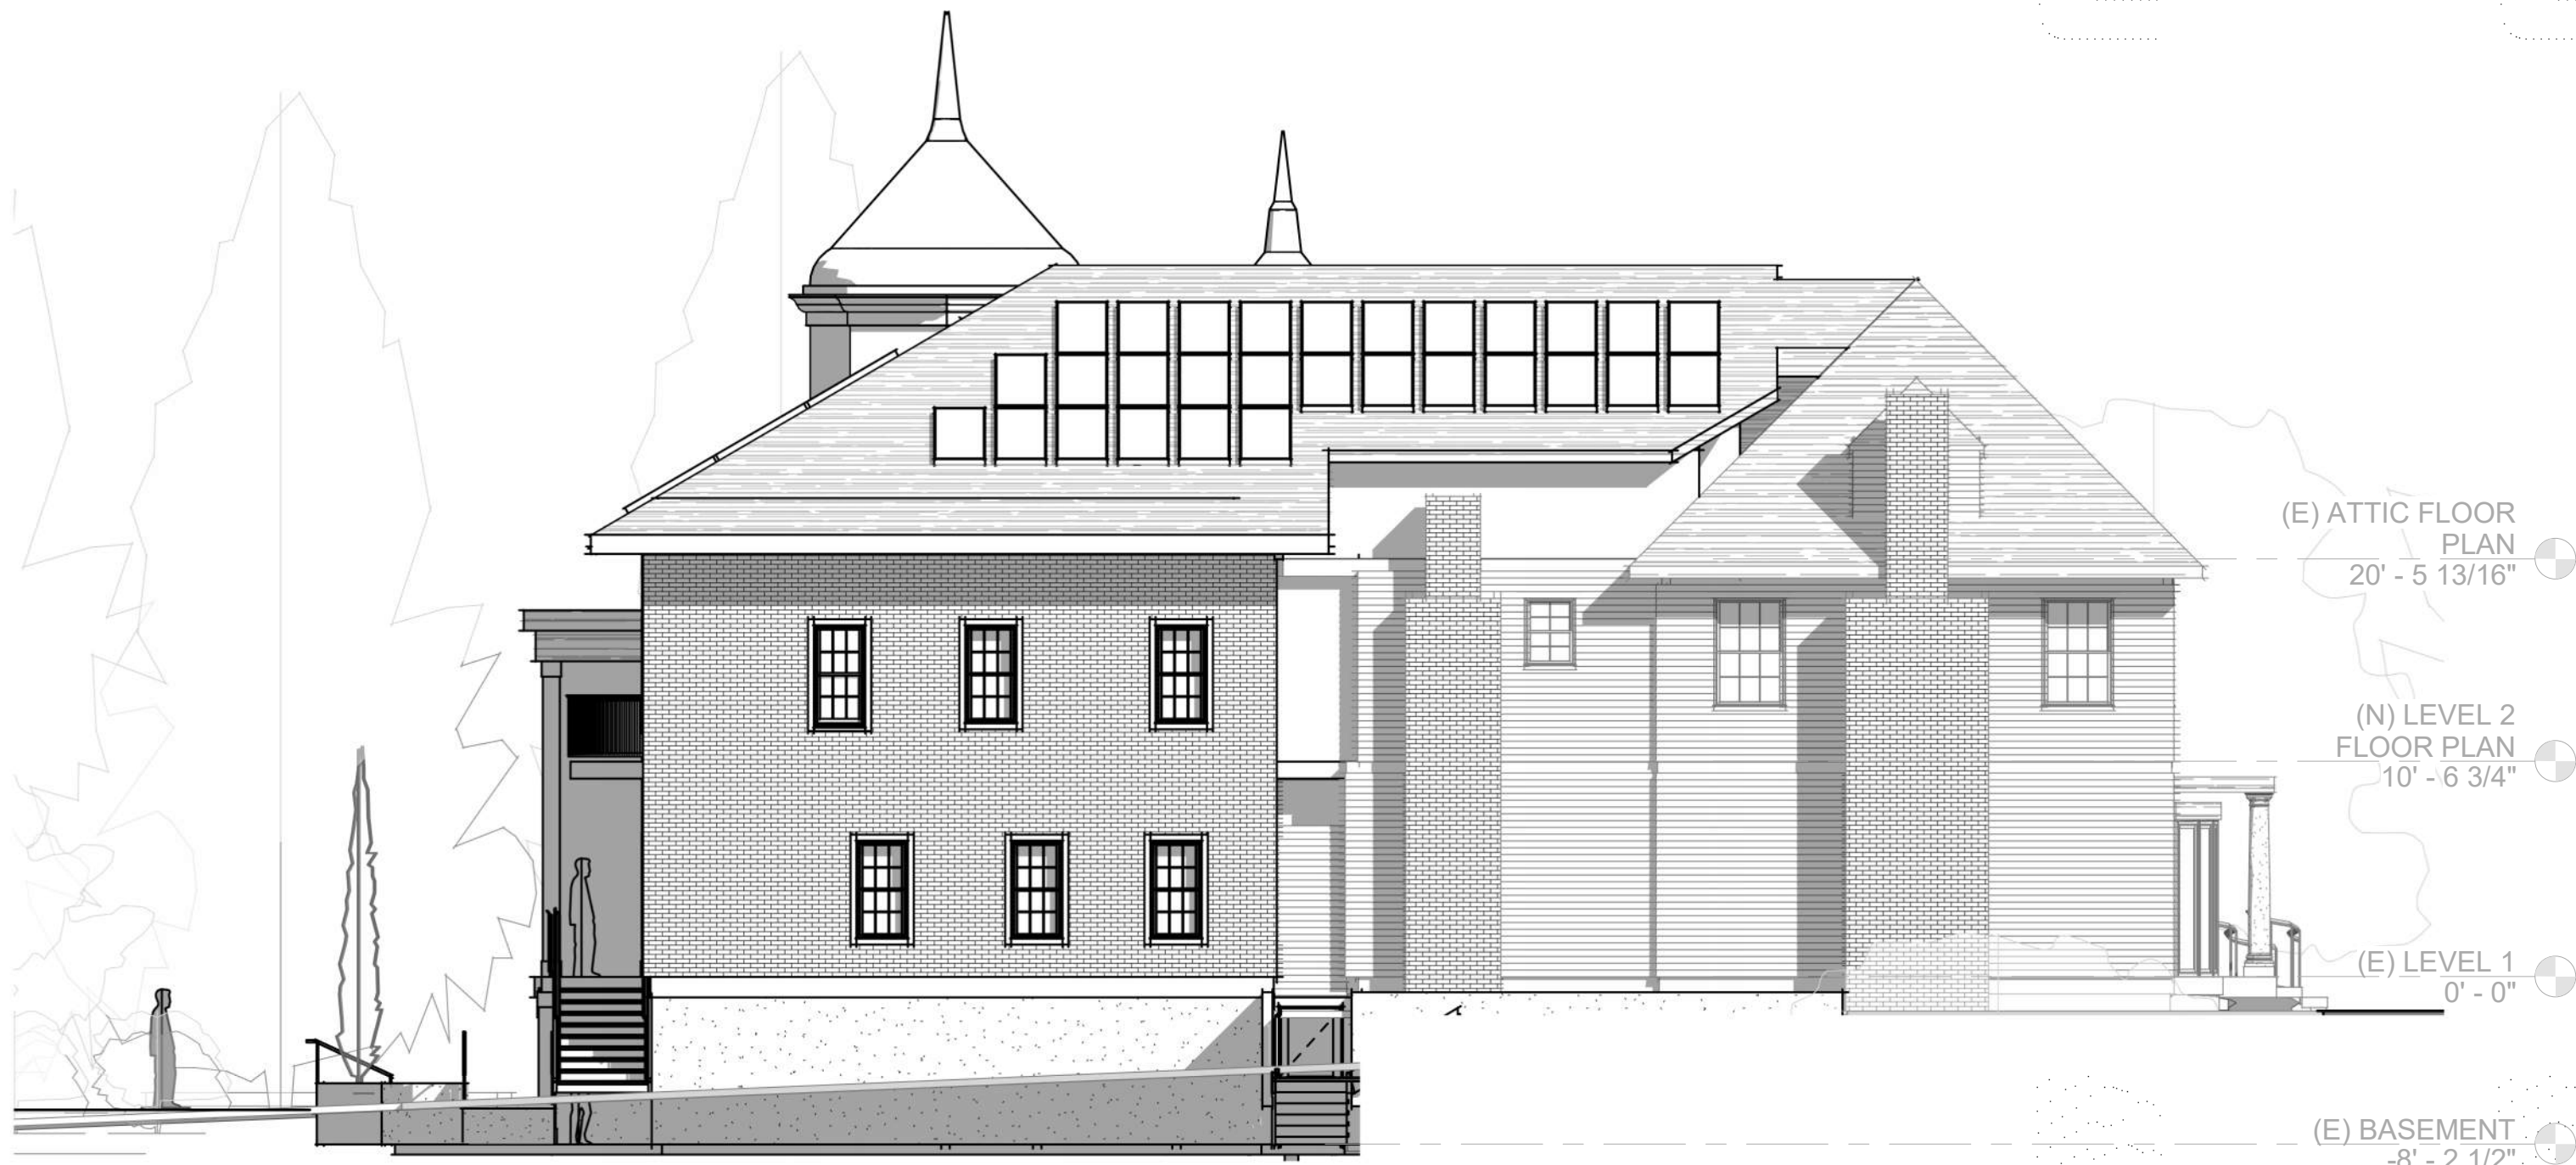

SD 2.1

SOUTH ELEVATION

VEDANTA SOCIETY

1157 SE 55th Ave
Portland, OR 97215

① (N) SOUTH ELEVATION
1/8" = 1'-0"



communitecture
ARCHITECTURE | PLANNING | DESIGN
1421 SE Division St | Portland, OR 97202
tel: 503.230.1293 | www.communitecture.net



(E) ATTIC FLOOR PLAN
20' - 5 13/16"

(N) LEVEL 2 FLOOR PLAN
10' - 6 3/4"

(E) LEVEL 1
0' - 0"

SD 2.2
NORTH ELEVATION

VEDANTA SOCIETY
1157 SE 55th Ave
Portland, OR 97215

① (N) NORTH ELEVATION
1/8" = 1'-0"



communitecture
ARCHITECTURE | PLANNING | DESIGN
1421 SE Division St | Portland, OR 97202
tel: 503.230.1293 | www.communitecture.net

gather round.

11/2/2023 12:49:38 PM



(E) ATTIC FLOOR PLAN
20' - 5 13/16"

(N) LEVEL 2 FLOOR PLAN
10' - 6 3/4"

(E) LEVEL 1
0' - 0"

SD 2.3

EAST ELEVATION

VEDANTA SOCIETY

1157 SE 55th Ave
Portland, OR 97215

1 EAST ELEVATION
1/8" = 1'-0"



communitecture
ARCHITECTURE | PLANNING | DESIGN
1421 SE Division St | Portland, OR 97202
tel: 503.230.1293 | www.communitecture.net



SD 4.0

OVERHEAD AXON VIEW

VEDANTA SOCIETY

1157 SE 55th Ave
Portland, OR 97215

① 1 OVERVIEW - SOUTHWEST NEW



communitecture
ARCHITECTURE | PLANNING | DESIGN
1421 SE Division St | Portland, OR 97202
tel: 503.230.1293 | www.communitecture.net

gather round.



SD 4.1

GROUND PERSPECTIVE - SW VIEW

VEDANTA SOCIETY


1157 SE 55th Ave
Portland, OR 97215

① 3 SW Ground Perspective



communitecture
ARCHITECTURE | PLANNING | DESIGN
1421 SE Division St | Portland, OR 97202
tel: 503.230.1293 | www.communitecture.net

gather round.

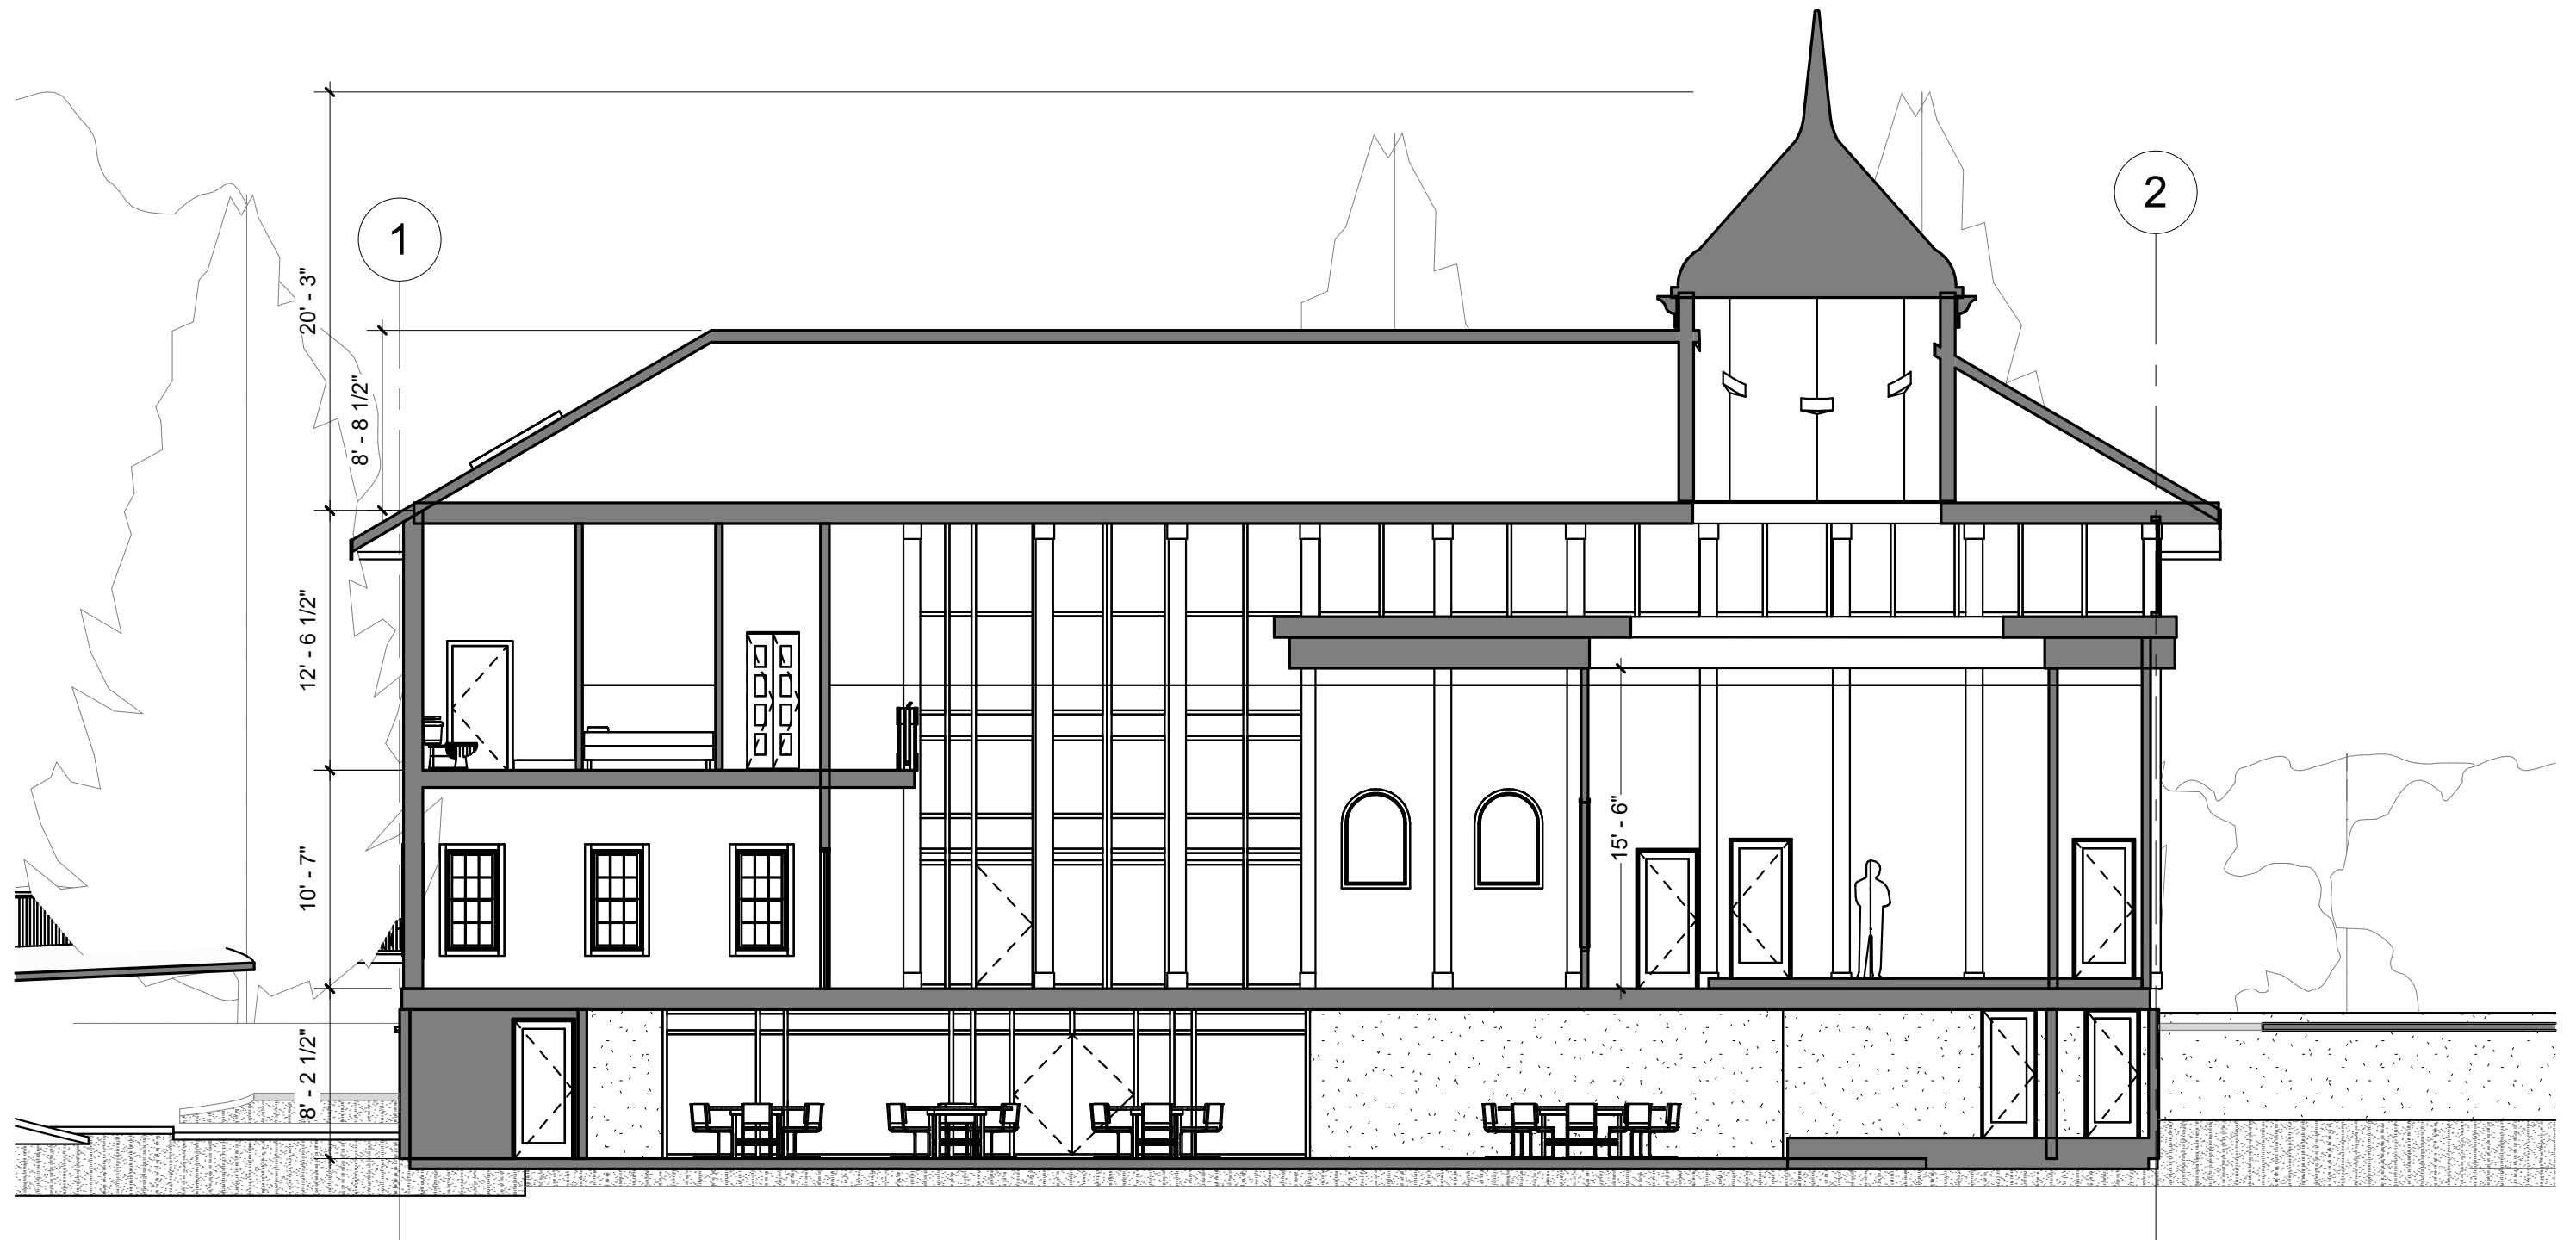


SD 4.2

AXON SHRINE SECTION VIEW

VEDANTA SOCIETY

1157 SE 55th Ave
Portland, OR 97215

1 BUILDING SECTION
1/8" = 1'-0"

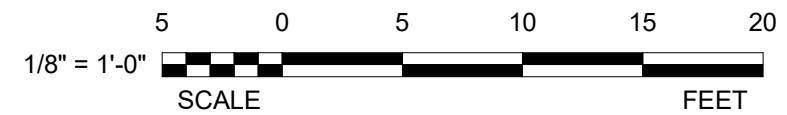

communitecture
ARCHITECTURE | PLANNING | DESIGN
1421 SE Division St | Portland, OR 97202
tel: 503.230.1293 | www.communitecture.net

gather round.